


MANDATORY COMMS PLATFORM WITH CABLE MANAGEMENT

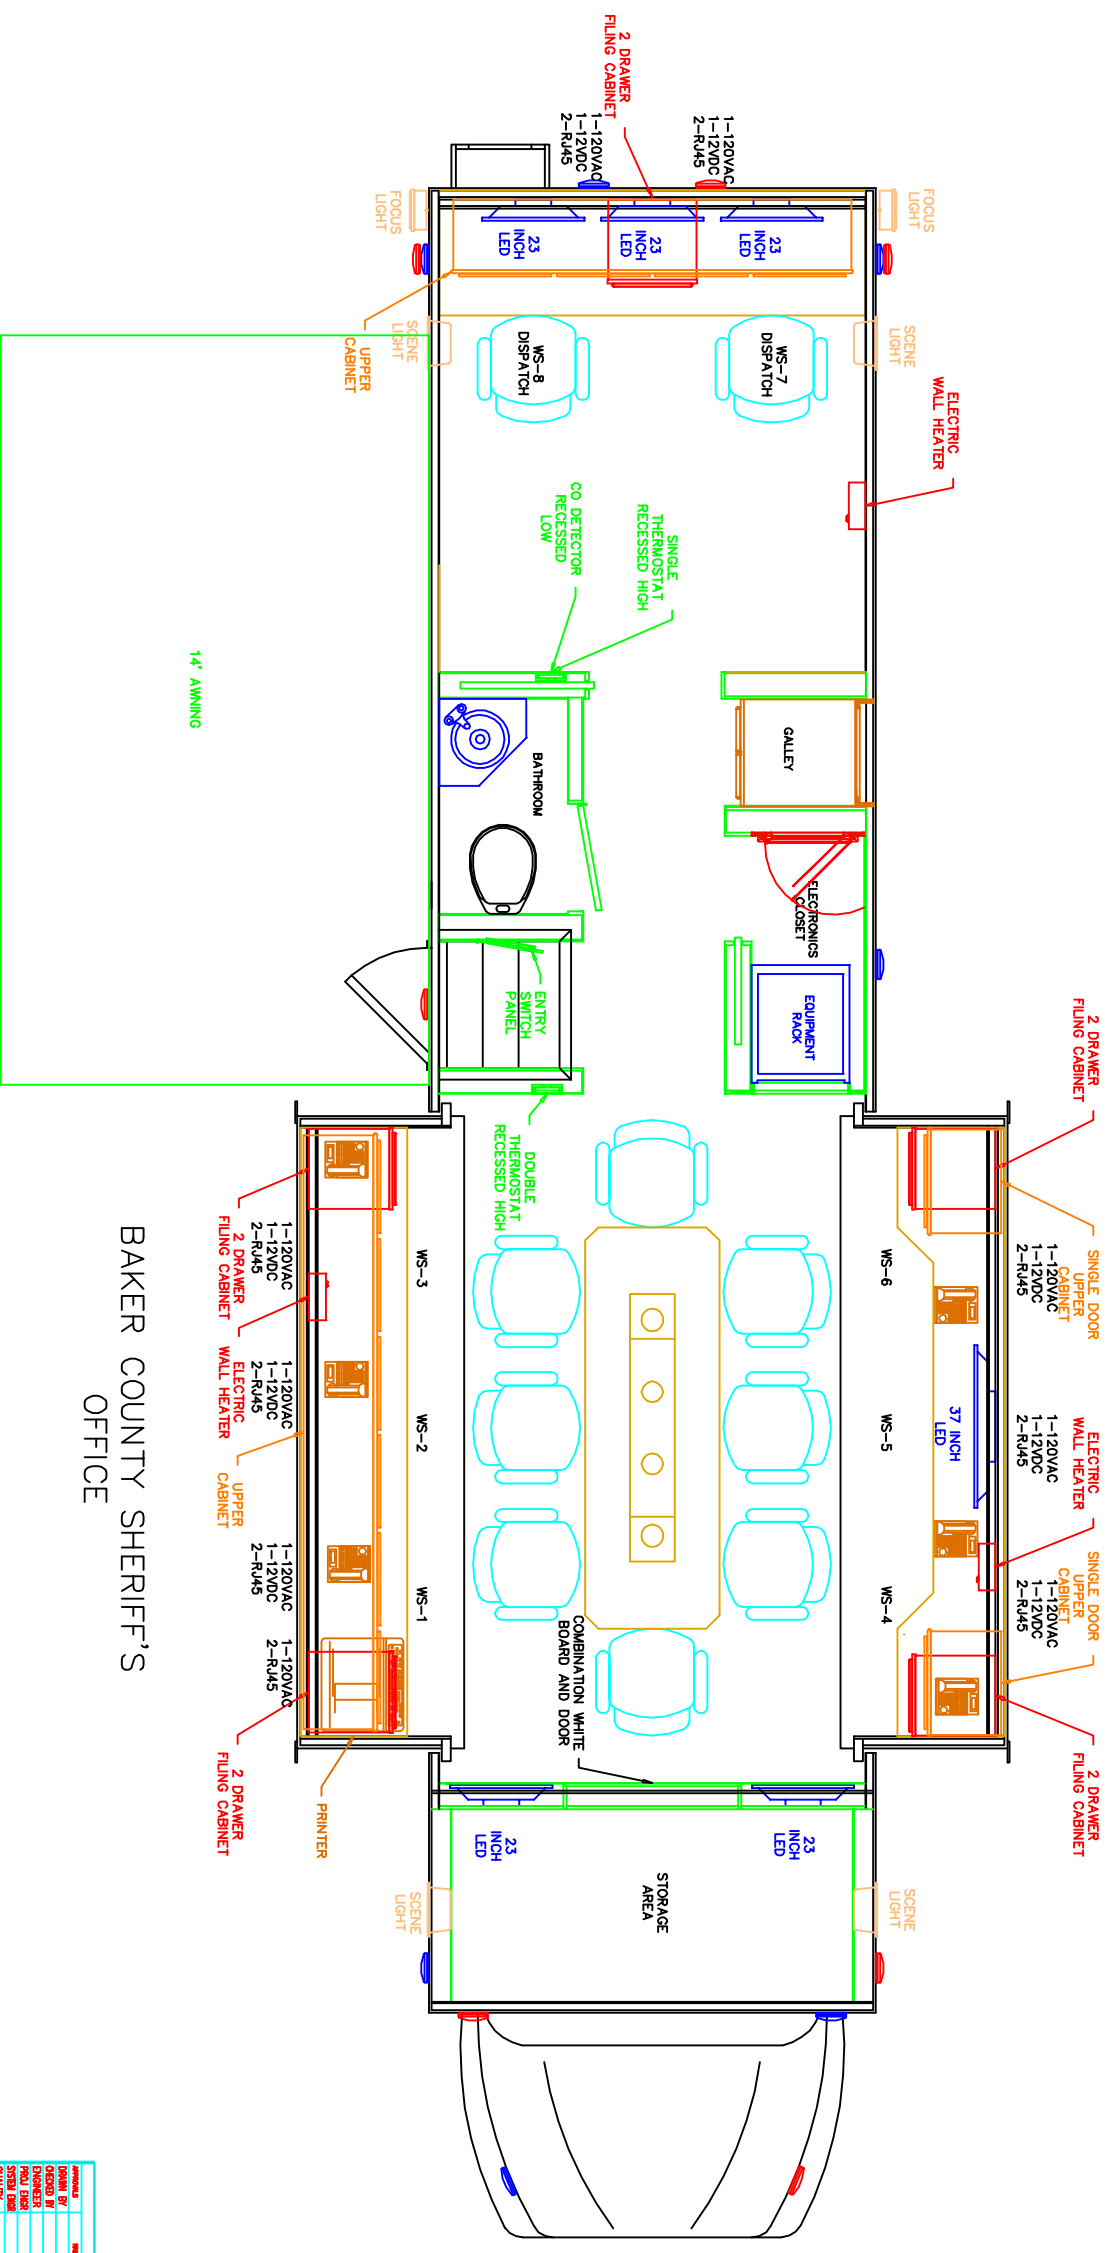

BAKER COUNTY SHERIFF'S OFFICE

DESIGNED BY	DATE
DRAWN BY	DATE
CHECKED BY	DATE
PROJECT NO.	120911
SHEET	11